




NO.	DATE	REVISION
1	5/6/2020	CHANGE ORDER NO. 1 ADDITIONS

DRAFTED	REW
REVIEWED	MS
PROJECT NUMBER	1904-01874
ISSUE DATE	02/2020

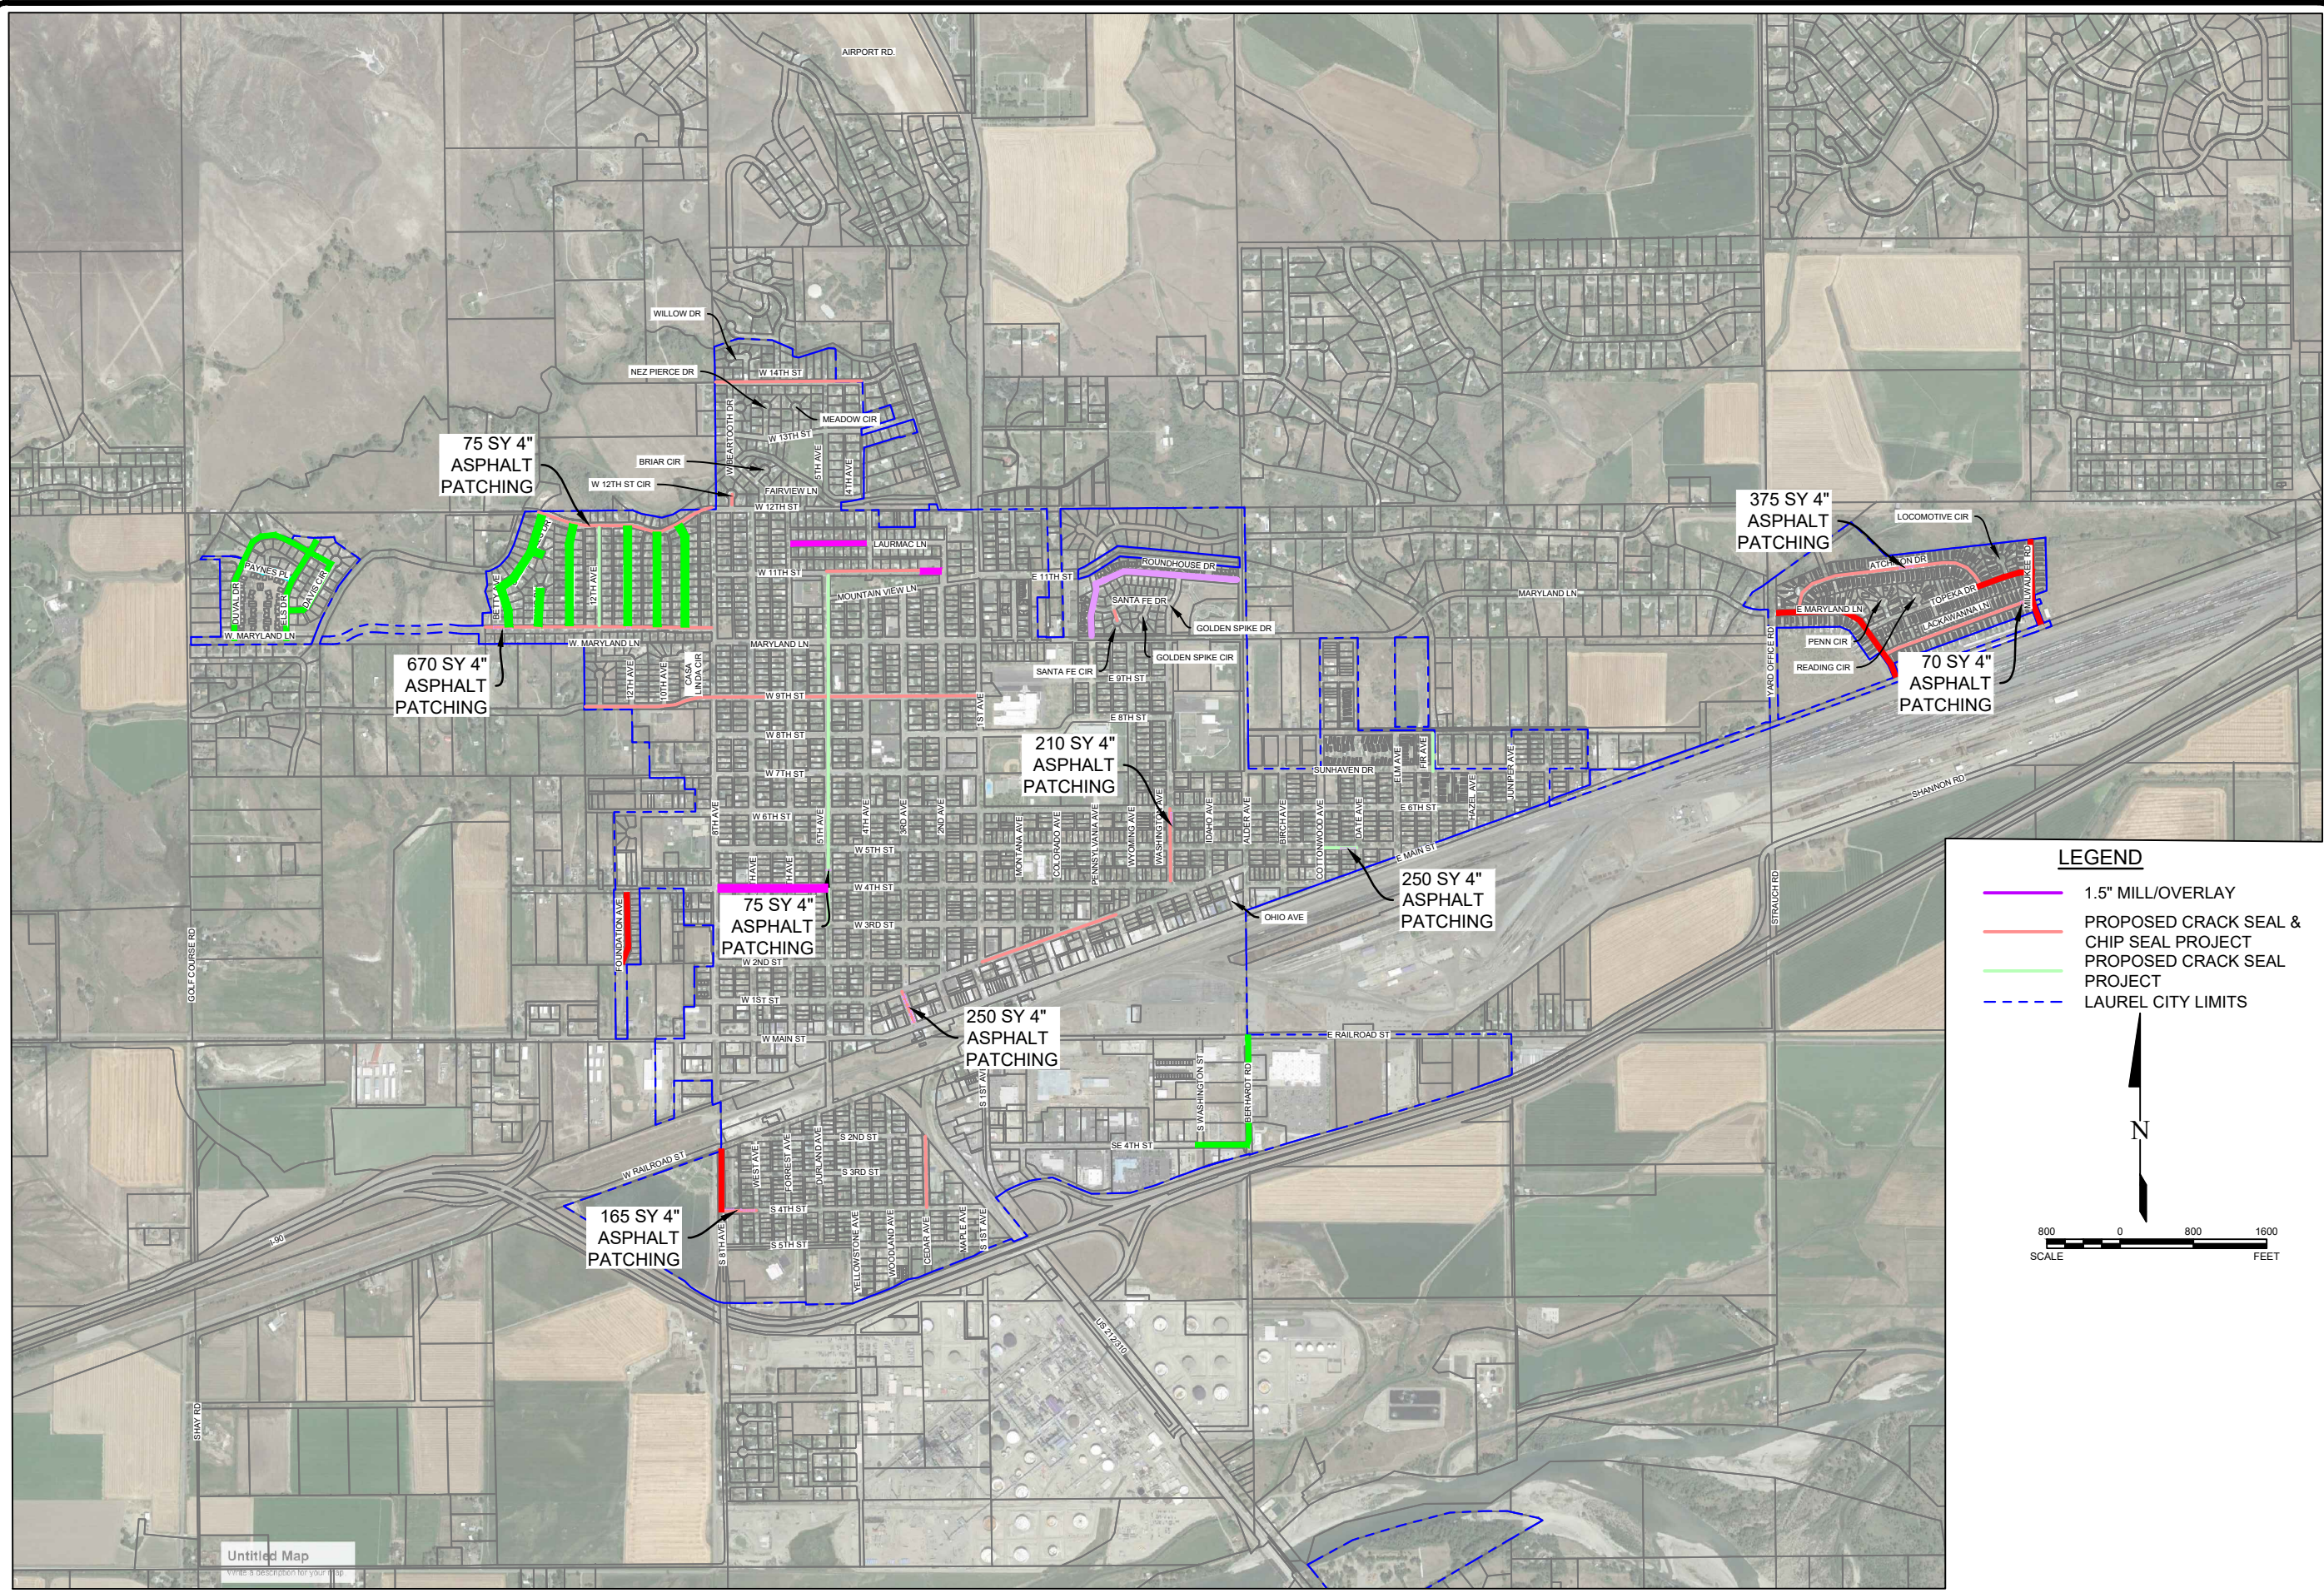

LEGEND

- 1.5" MILL/OVERLAY
- PROPOSED CRACK SEAL & CHIP SEAL PROJECT
- PROPOSED CRACK SEAL PROJECT
- LAUREL CITY LIMITS

N

800 0 800 1600
SCALE FEET

2020 PAVEMENT MAINTENANCE
CITY OF LAUREL
LAUREL, MT
SCOPE OF WORK